


CONTRACTOR MUST PROVIDE SHOP
DRAWING DETAIL OF COVERED WALKWAY
FOR REVIEW AND APPROVAL TO THE
TRAFFIC OPERATIONS SECTION, IF
ALTERNATE MATERIALS FOR WALKWAY
ARE PROPOSED

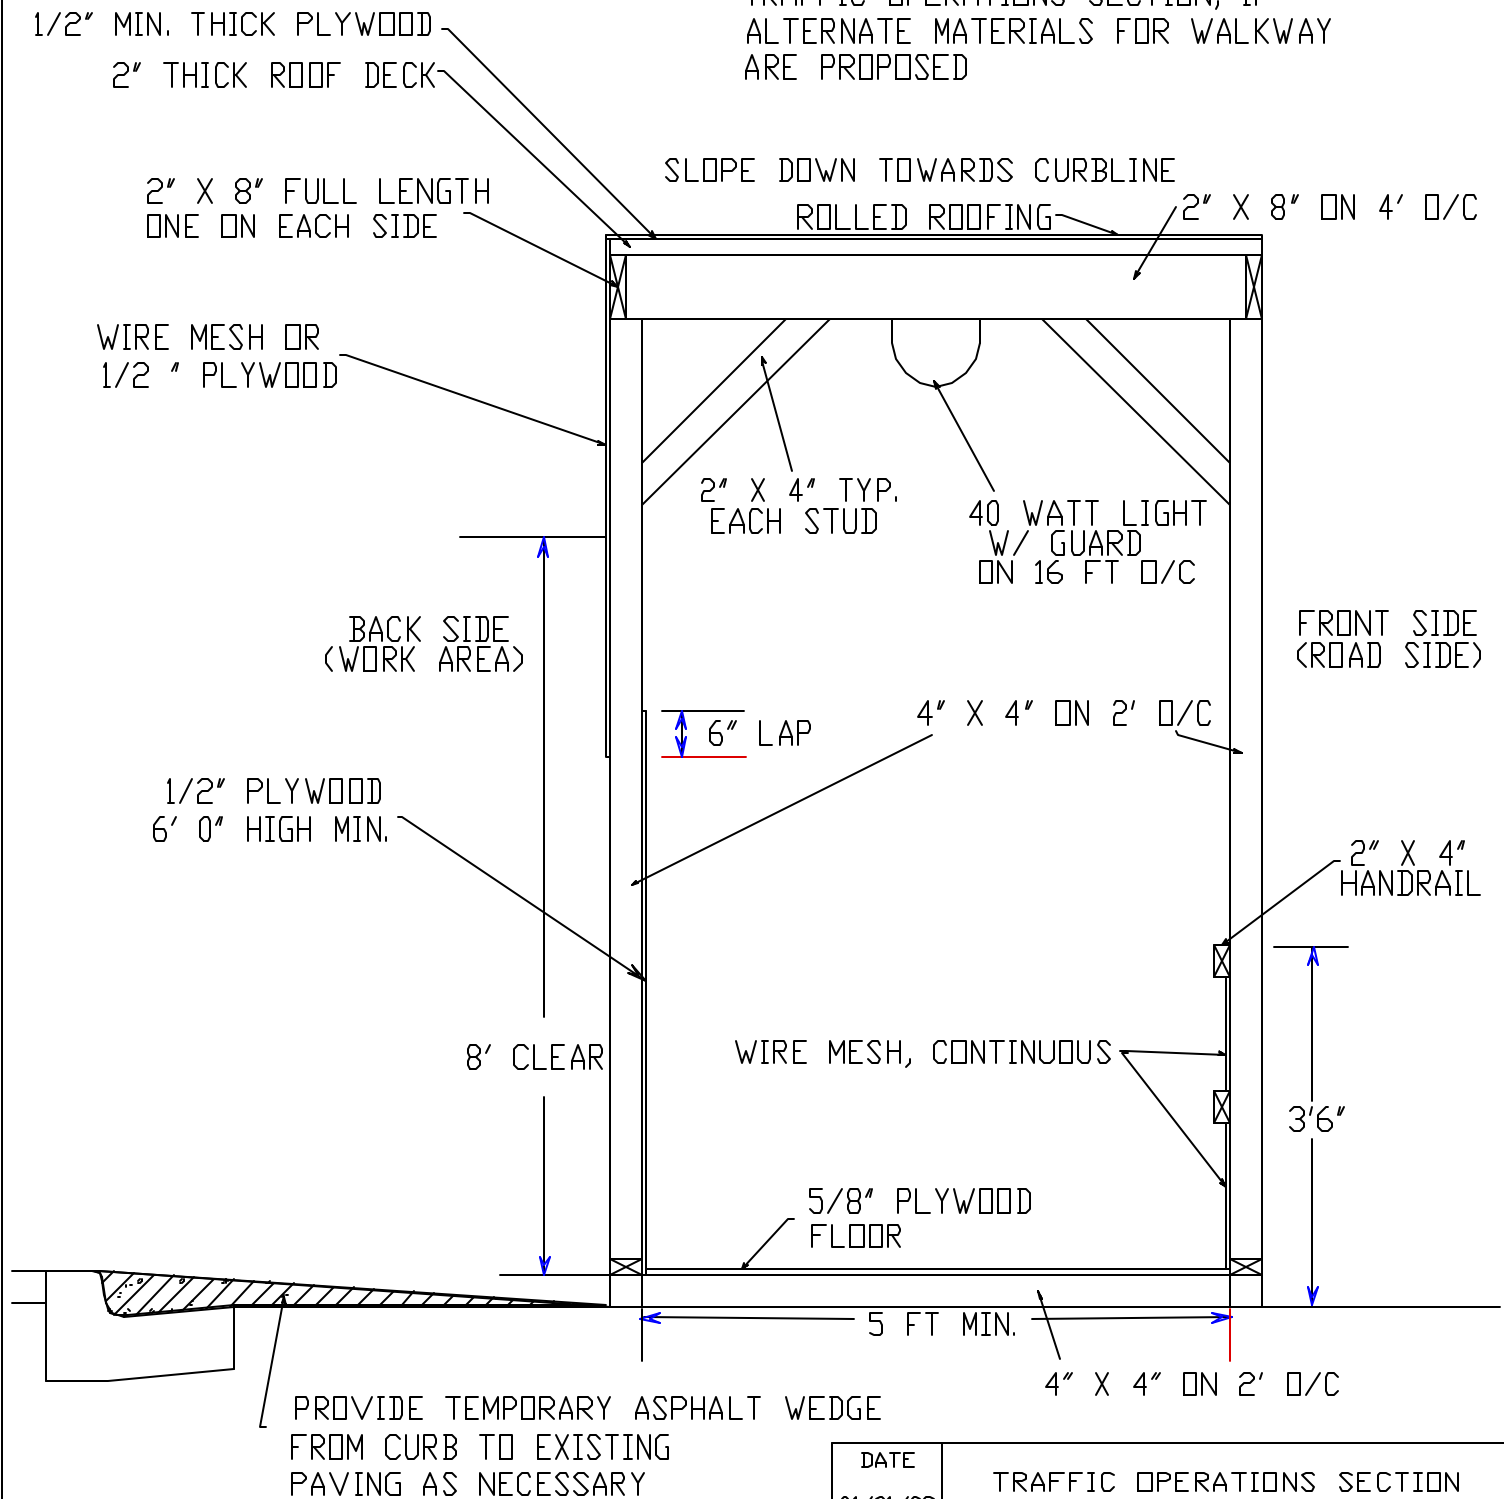

REVISION BY	DATE	APPROVED

DATE 01/01/02	TRAFFIC OPERATIONS SECTION MONTGOMERY COUNTY, MARYLAND
DES. BY MCDPWT	
DRAWN BY TCLE	COVERED WALKWAY
SCALE NTS	APPROVED _____ CHIEF, TRAFFIC OPERATIONS SECTION STANDARD TCP-107.03 OF SHEETS